

Series 350I
Sections




Self-Mull
Details

Page No.
350F5

Win-Vent Architectural Windows 2401 S. Main Street Fort Scott Kansas 66701
(620) 223-1111 (800) 295-3113 Fax (620) 223-1139 www.winventwindows.com

HORIZONTAL STACK
PROJECT-OUT/PROJECT-OUT

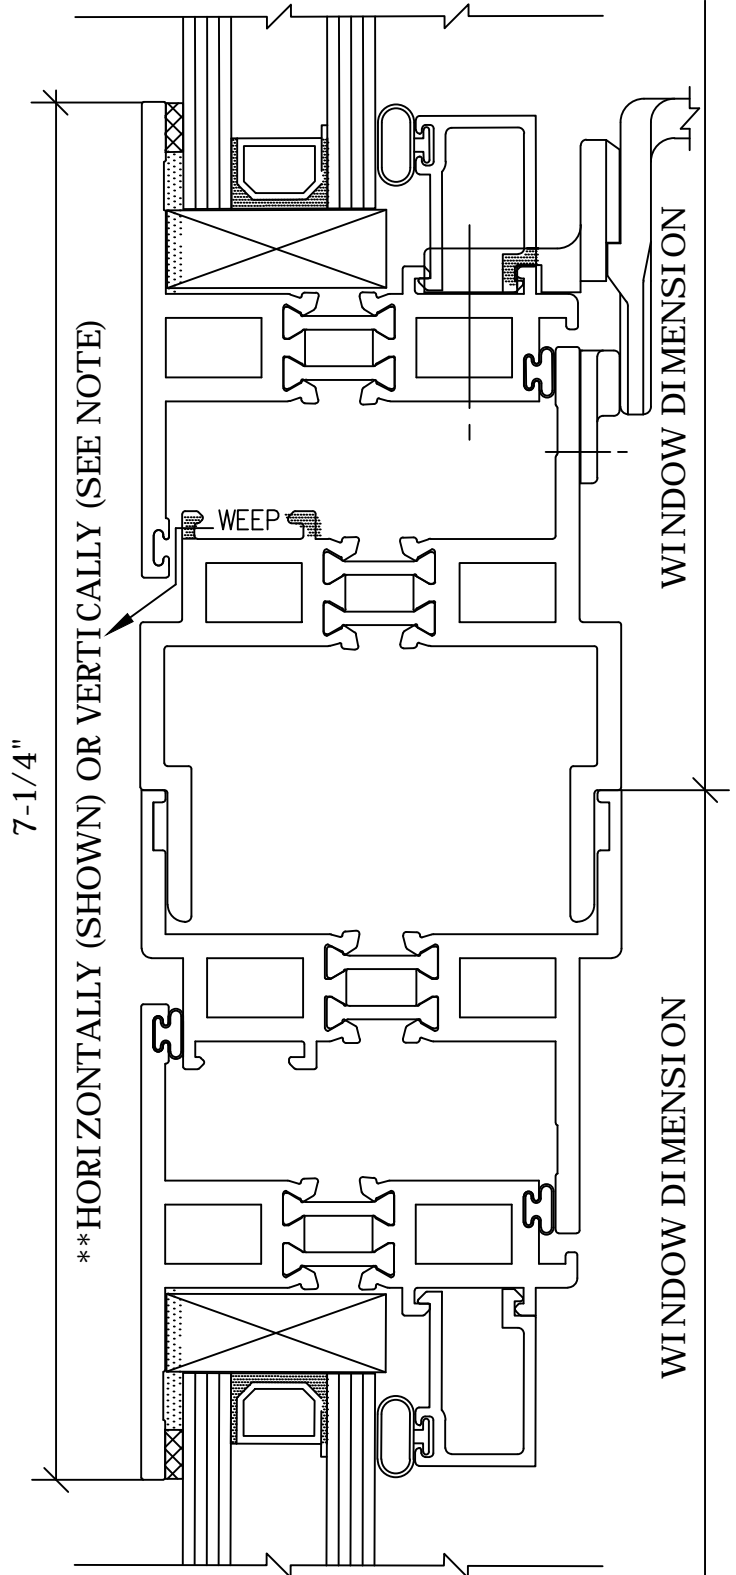

****NOTE:**

The 351/352 frames are also used vertically as a side-stack.