

Series 800
Sections




Screens
Project-Out
& Casement

Page No.
8F12

Win-Vent Architectural Windows 2401 S. Main Street Fort Scott Kansas 66701
(620) 223-1111 (800) 295-3113 Fax (620) 223-1139 www.winventwindows.com

Flat Screen frame for use with
underscreen operators - Roto
(shown) & Underscreen Pushbar.

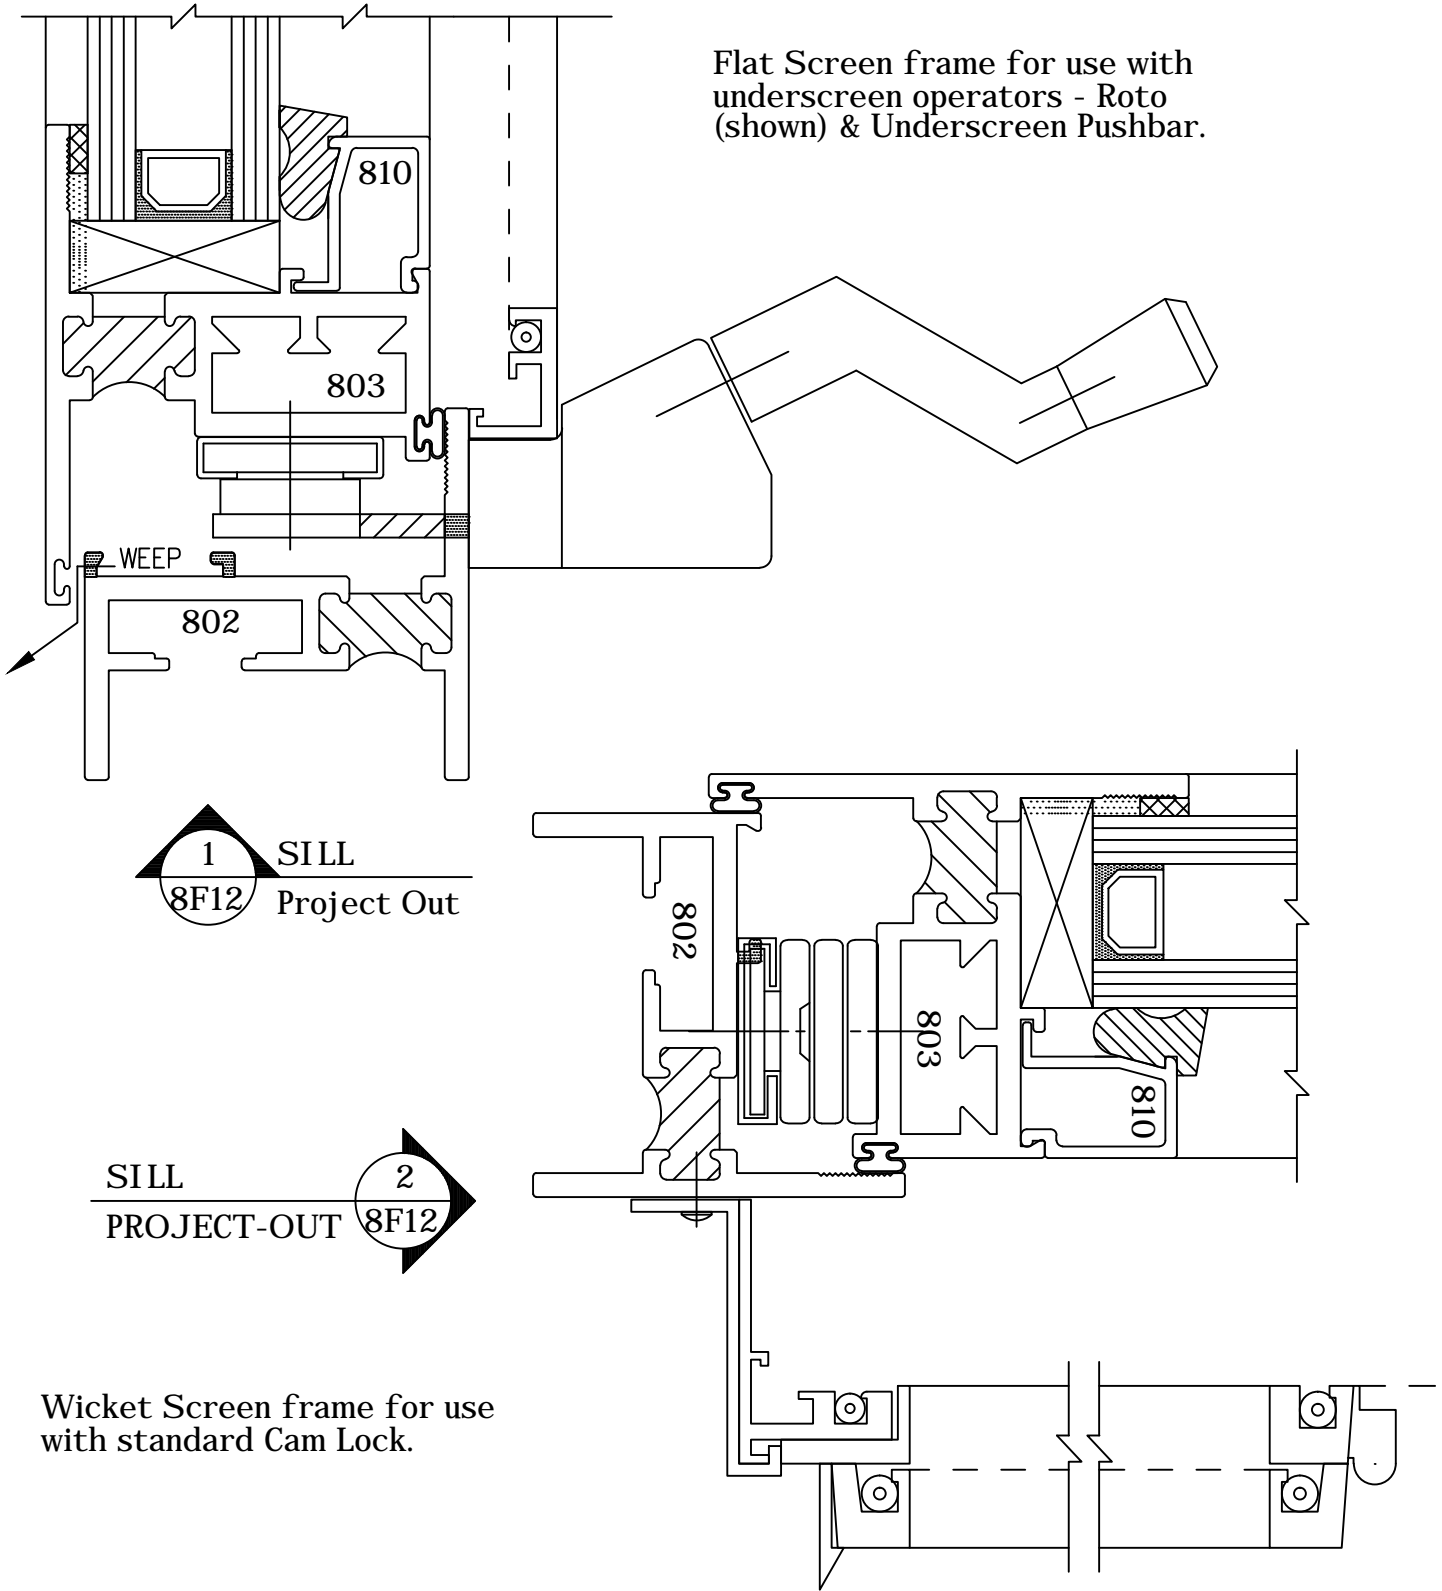

1 SILL
8F12 Project Out

SILL
PROJECT-OUT 2
8F12

Wicket Screen frame for use
with standard Cam Lock.