


Win-Vent Architectural Windows 2401 S. Main Street Fort Scott Kansas 66701
(620) 223-1111 (800) 295-3113 Fax (620) 223-1139 www.winventwindows.com

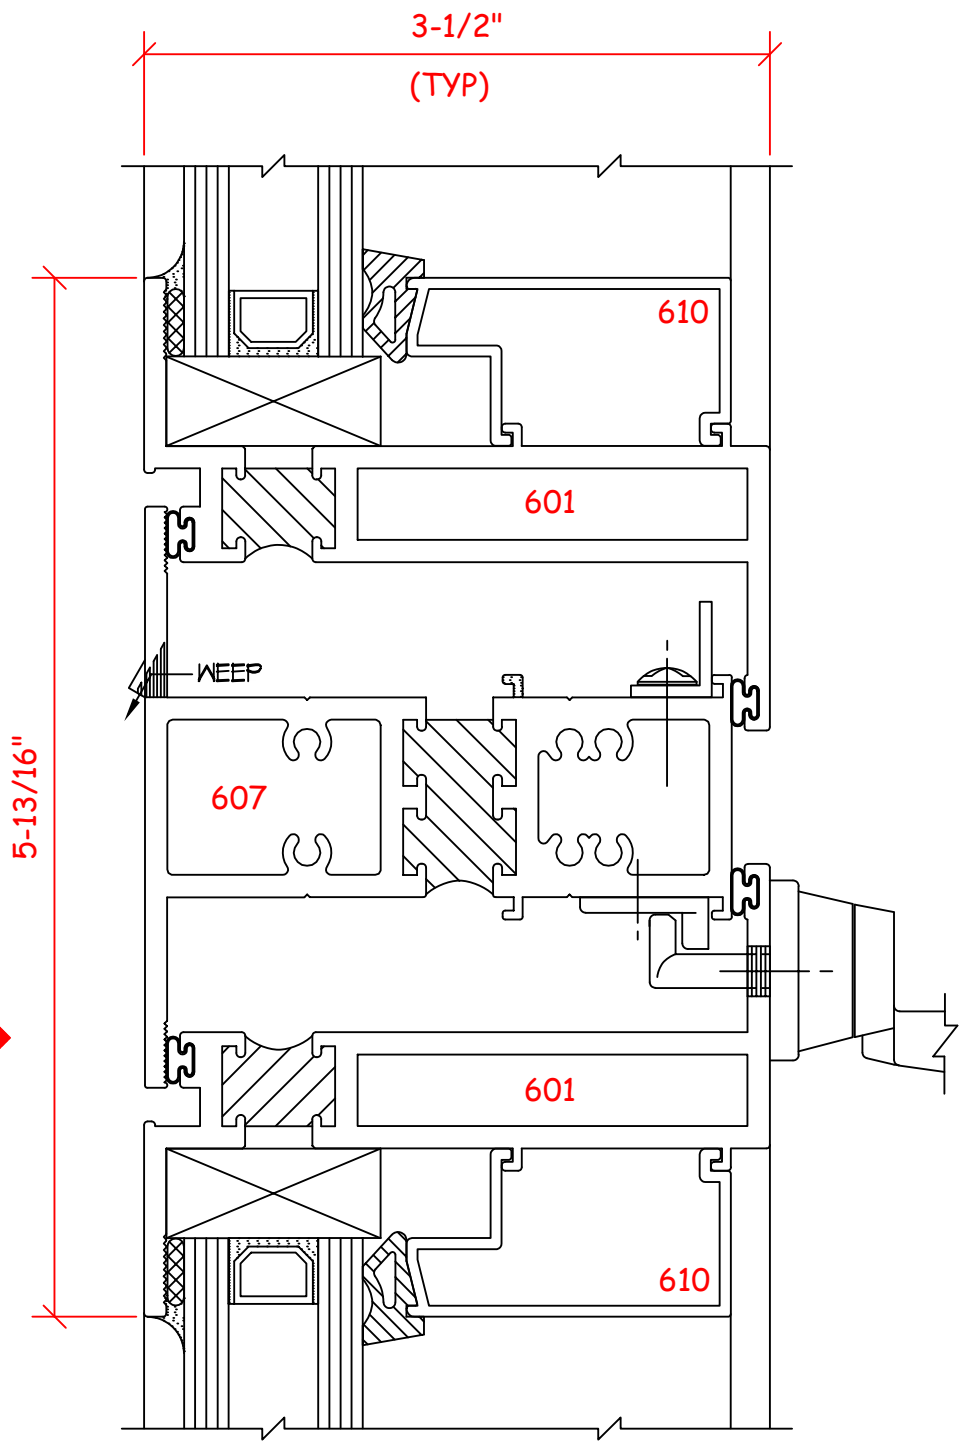

HORIZONTAL
MUNTIN
PROJ-IN/PROJ-IN

5
6B4