


Win-Vent Architectural Windows 2401 S. Main Street Fort Scott Kansas 66701  
(620) 223-1111 (800) 295-3113 Fax (620) 223-1139 www.winventwindows.com

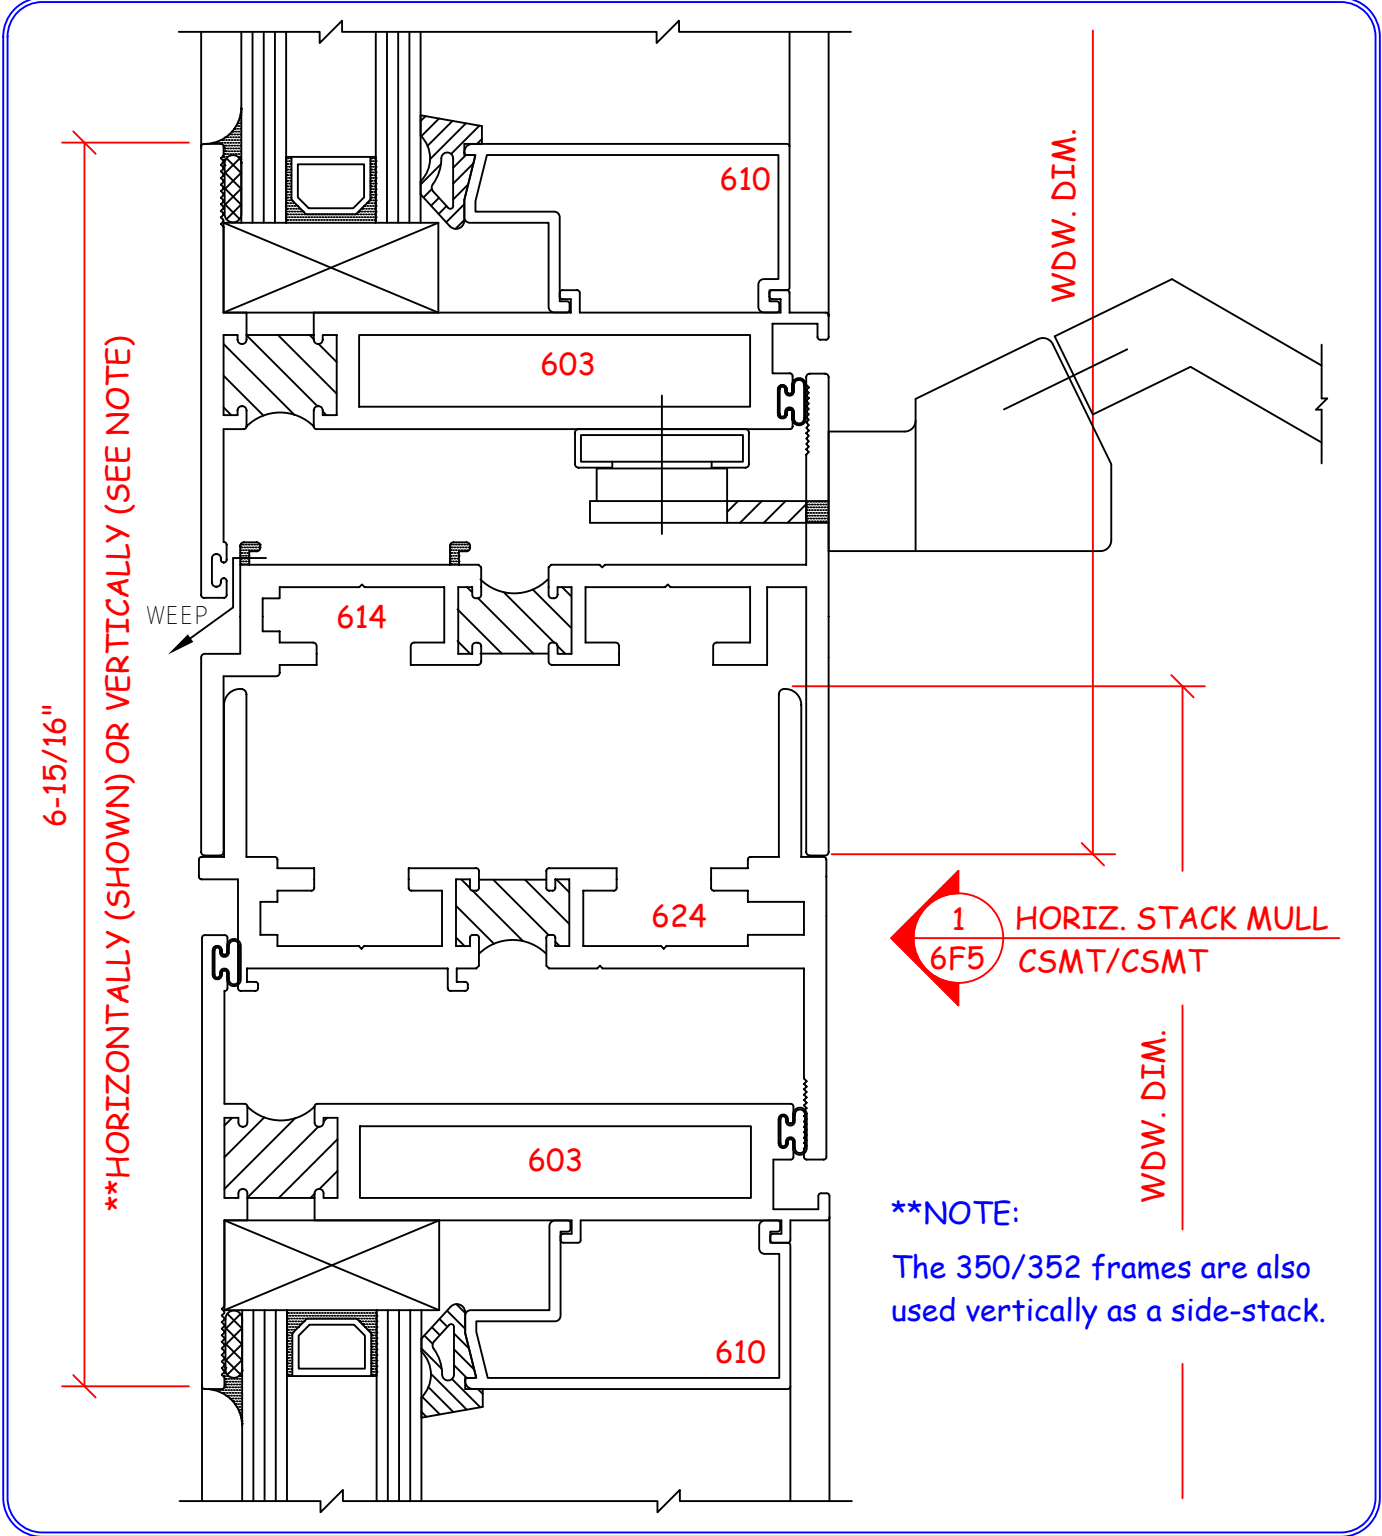

6-15/16"

\*\*HORIZONTALLY (SHOWN) OR VERTICALLY (SEE NOTE)

WEEP

610

603

614

624

603

610

WDW. DIM.

1 HORIZ. STACK MULL  
6F5 CSMT/CSMT

WDW. DIM.

\*\*NOTE:  
The 350/352 frames are also  
used vertically as a side-stack.