


Series 800
Sections



Miscellaneous
Details

Page No.
8E3

Win-Vent Architectural Windows 2401 S. Main Street Fort Scott Kansas 66701
(620) 223-1111 (800) 295-3113 Fax (620) 223-1139 www.winventwindows.com

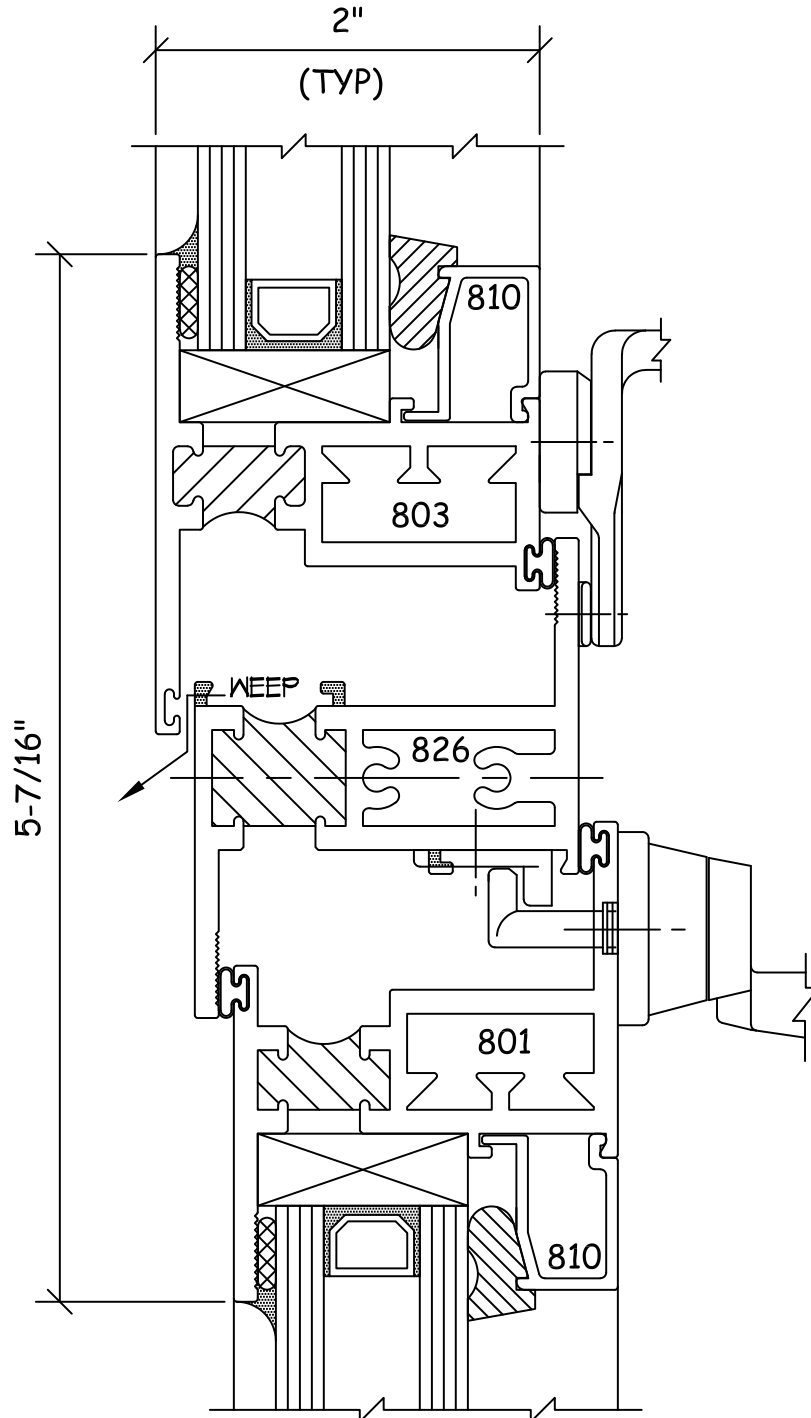

1 HORIZONTAL MUNTIN
PROJECT-OUT/PROJECT-IN
8E3