


Series 850
Sections



Self-Mull
Details

Page No.
85F3

Win-Vent Architectural Windows 2401 S. Main Street Fort Scott Kansas 66701
(620) 223-1111 (800) 295-3113 Fax (620) 223-1139 www.winventwindows.com

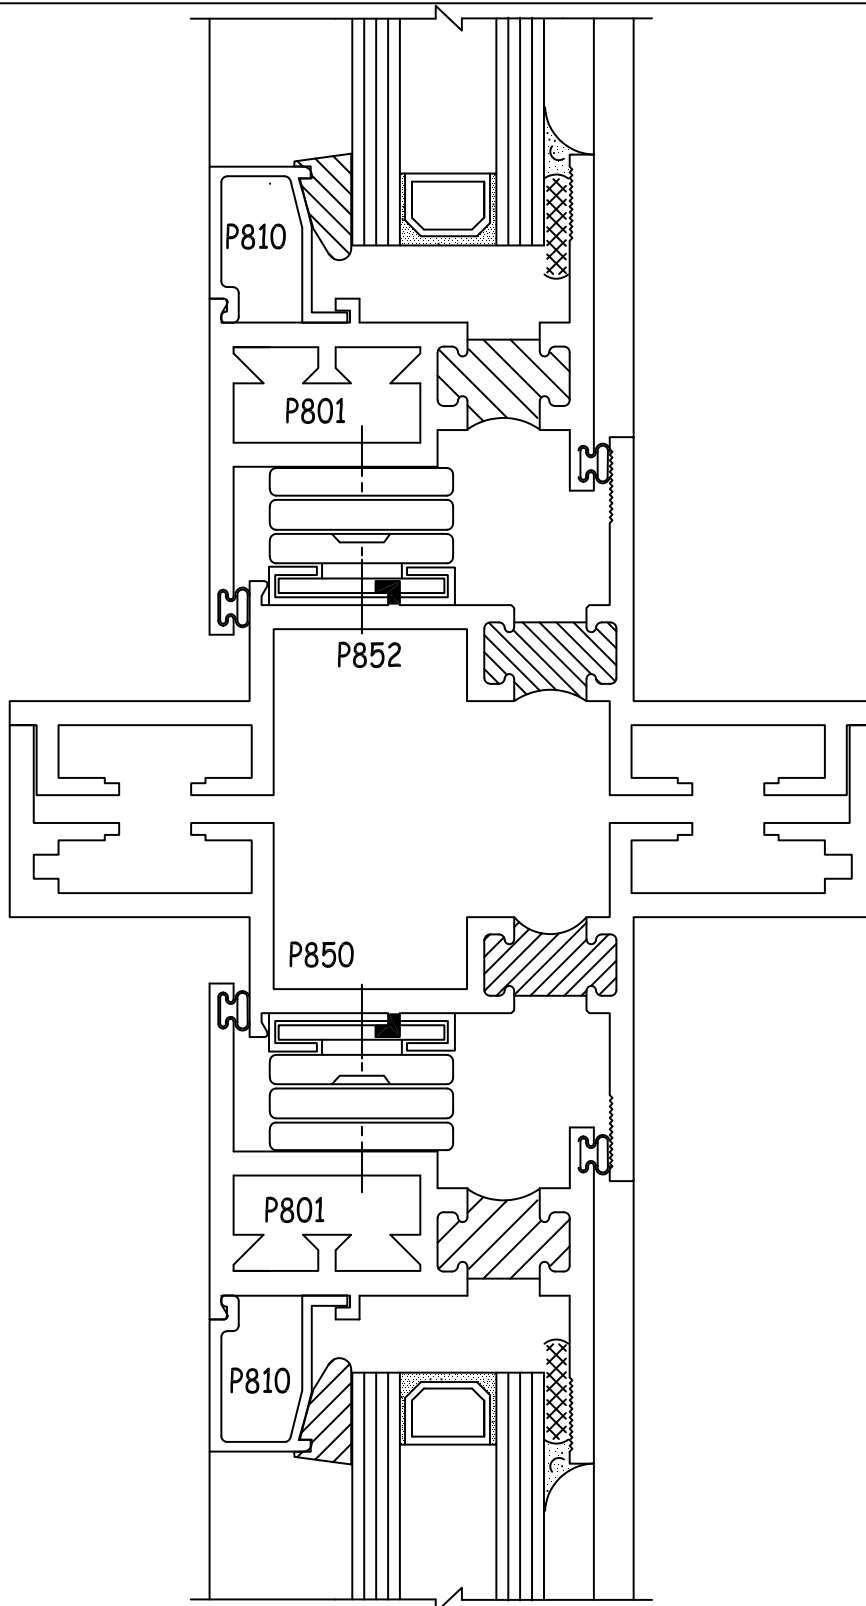

1
85F3
VERTICAL STACK
PROJECT-IN/PROJECT-IN